


WILLIAM STREET

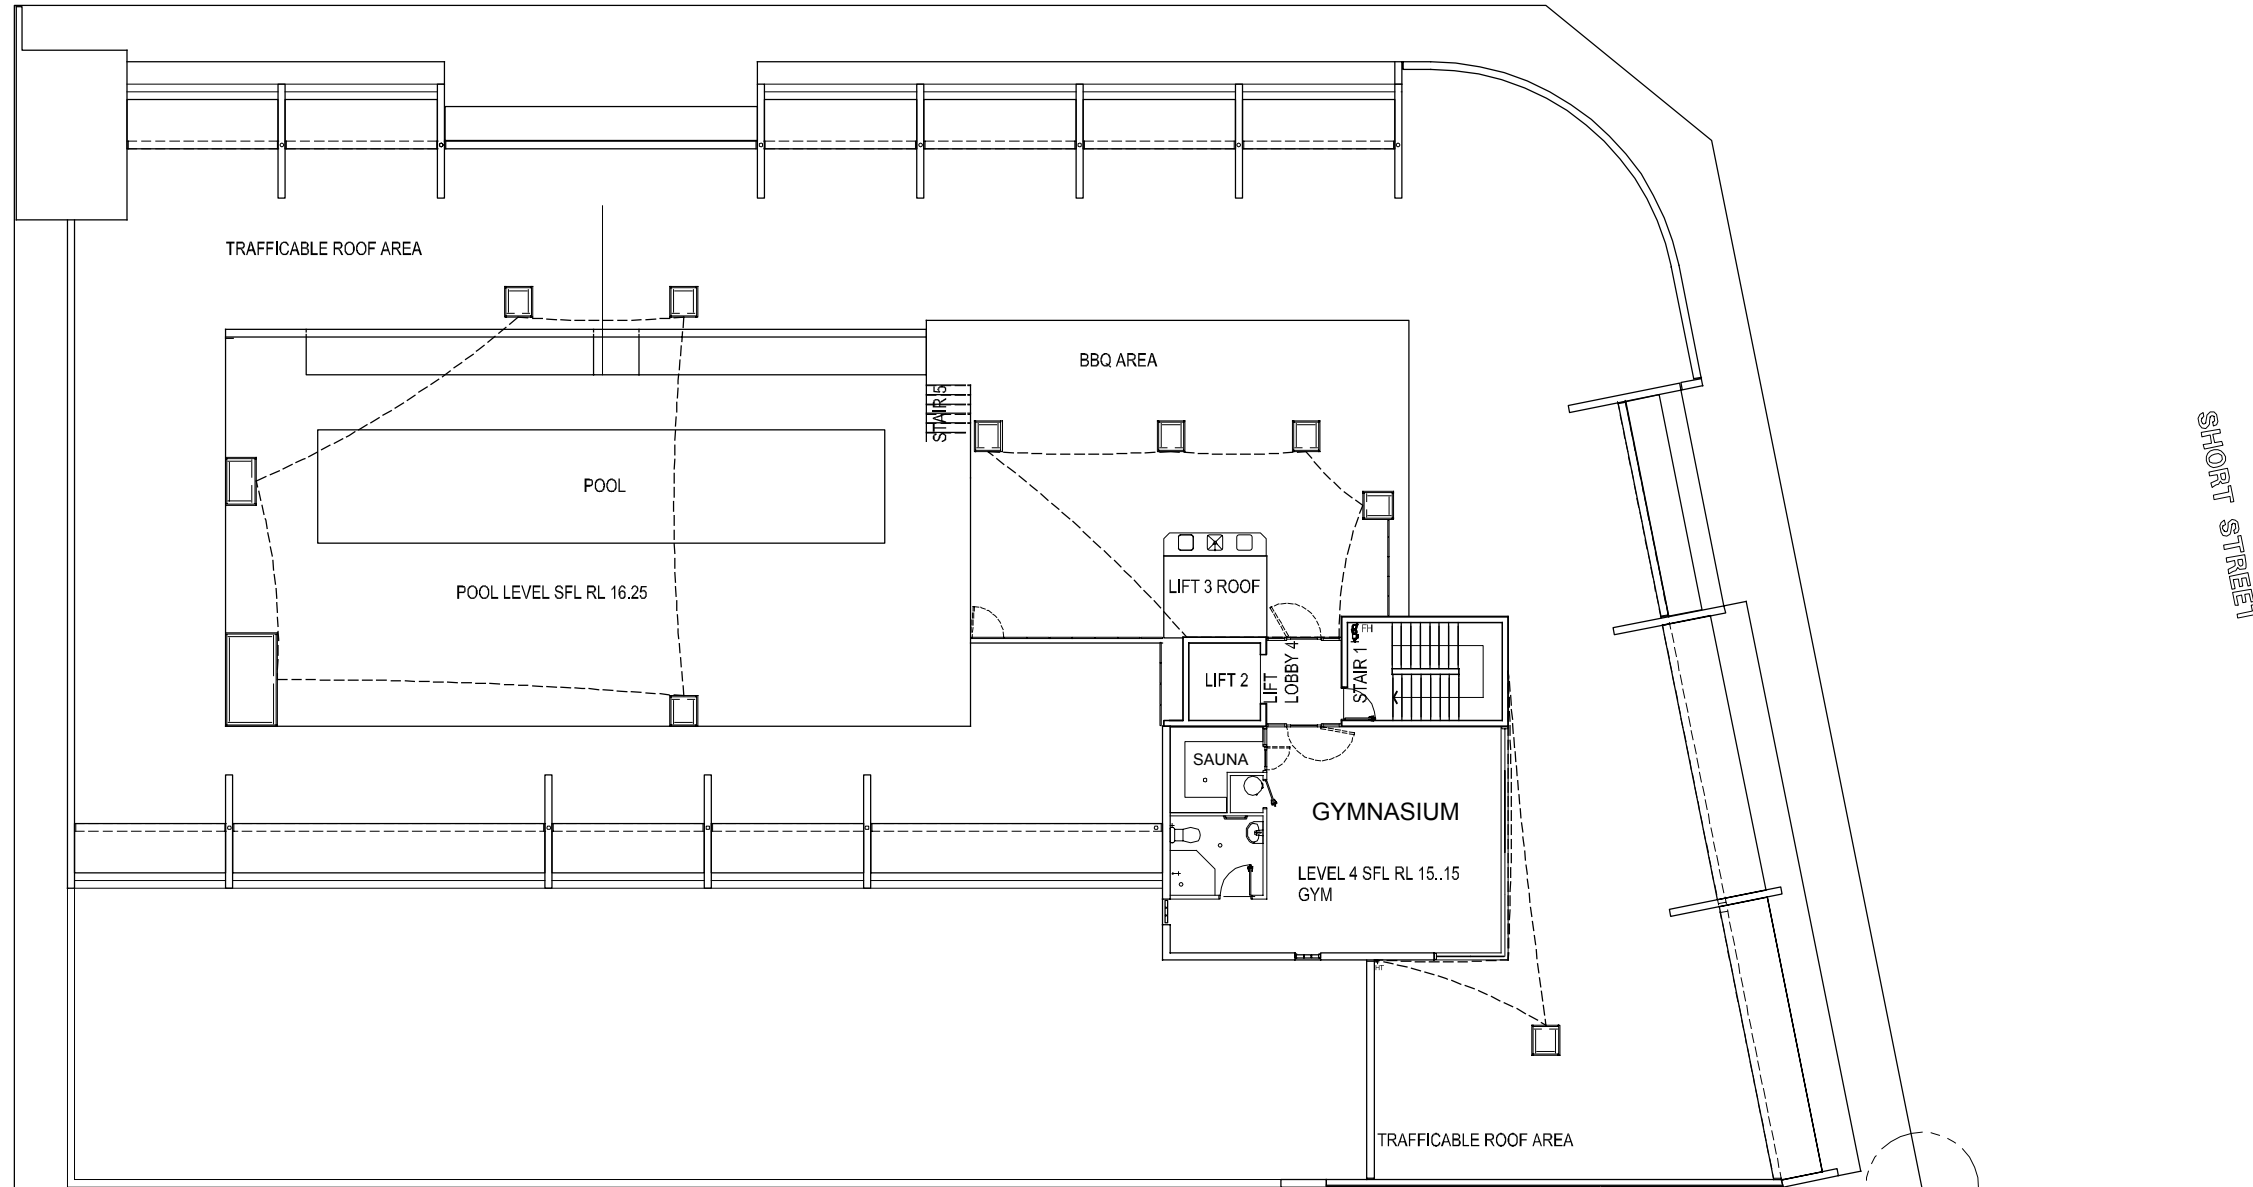

LEVEL 4 FLOOR PLAN  
SCALE 1:100 @ A1 SIZE SHEET

LEVEL 3 FLOOR PLAN  
BASIC LAYOUT

A	DATE	DESCRIPTION	BY

- NOTES**
- CHECK ALL DIMENSIONS ON SITE BEFORE COMMENCING ANY PART OF THE WORKS.
  - REPORT ALL DISCREPANCIES TO THE ARCHITECT FOR A DECISION BEFORE PROCEEDING WITH THE WORK.
  - WORK TO FIGURED DIMENSIONS. DO NOT SCALE DRAWINGS.
  - THIS DRAWING IS TO BE READ IN CONJUNCTION WITH ALL OTHER RELEVANT SPECIFICATIONS AND DRAWINGS.
  - THIS DRAWING IS COPYRIGHT AND MUST NOT BE REPRODUCED, REPRODUCED OR USED WHOLLY OR IN PART WITHOUT AUTHORITY FROM THE ARCHITECTS.
  - THE SCALE OF THIS DRAWING MAY BE AFFECTED BY ENLARGEMENT OR REDUCTION DURING TRANSMISSION. CHECK SCALE AGAINST GRAPHIC BAR SCALE.

**McNeil Ellis Architects**


P.O. BOX 363 (94 WILLIAM ST)  
PORT MACQUARIE NSW 2444  
TEL: (08) 9321 1700 (08) 9321 1700  
FAX: (08) 9321 1700  
EMAIL: info@mcneilellis.com.au  
WEB: www.mcneilellis.com.au  
REGISTERED & CHARTERED ARCHITECTS  
NSW, ACT, VIC, QLD, WA, SA, NT, TAS, NZ

CLIENT:  
LLOYD PROPERTY DEVELOPMENTS  
PO BOX 1181  
PORT MACQUARIE

PROJECT:  
QUAYSIDE STAGE 1  
MOTEL & COMMERCIAL COMPLEX  
LOT 17 DP 527171, 136 WILLIAM ST.,  
PORT MACQUARIE

DRAWING:  
LEVEL 4 FLOOR PLAN  
BASIC LAYOUT

PRELIMINARY  
23.04.05

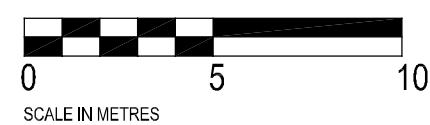

PROJ. No	0164	DWG No.	
DRAWN	RL		A18/A
DATE	17.01.05		
CHECKED			
SCALE	1:100@A1 SIZE SHEET		
COMP. REF.	:01ARCHV01640164A18level4dec.dwg		